
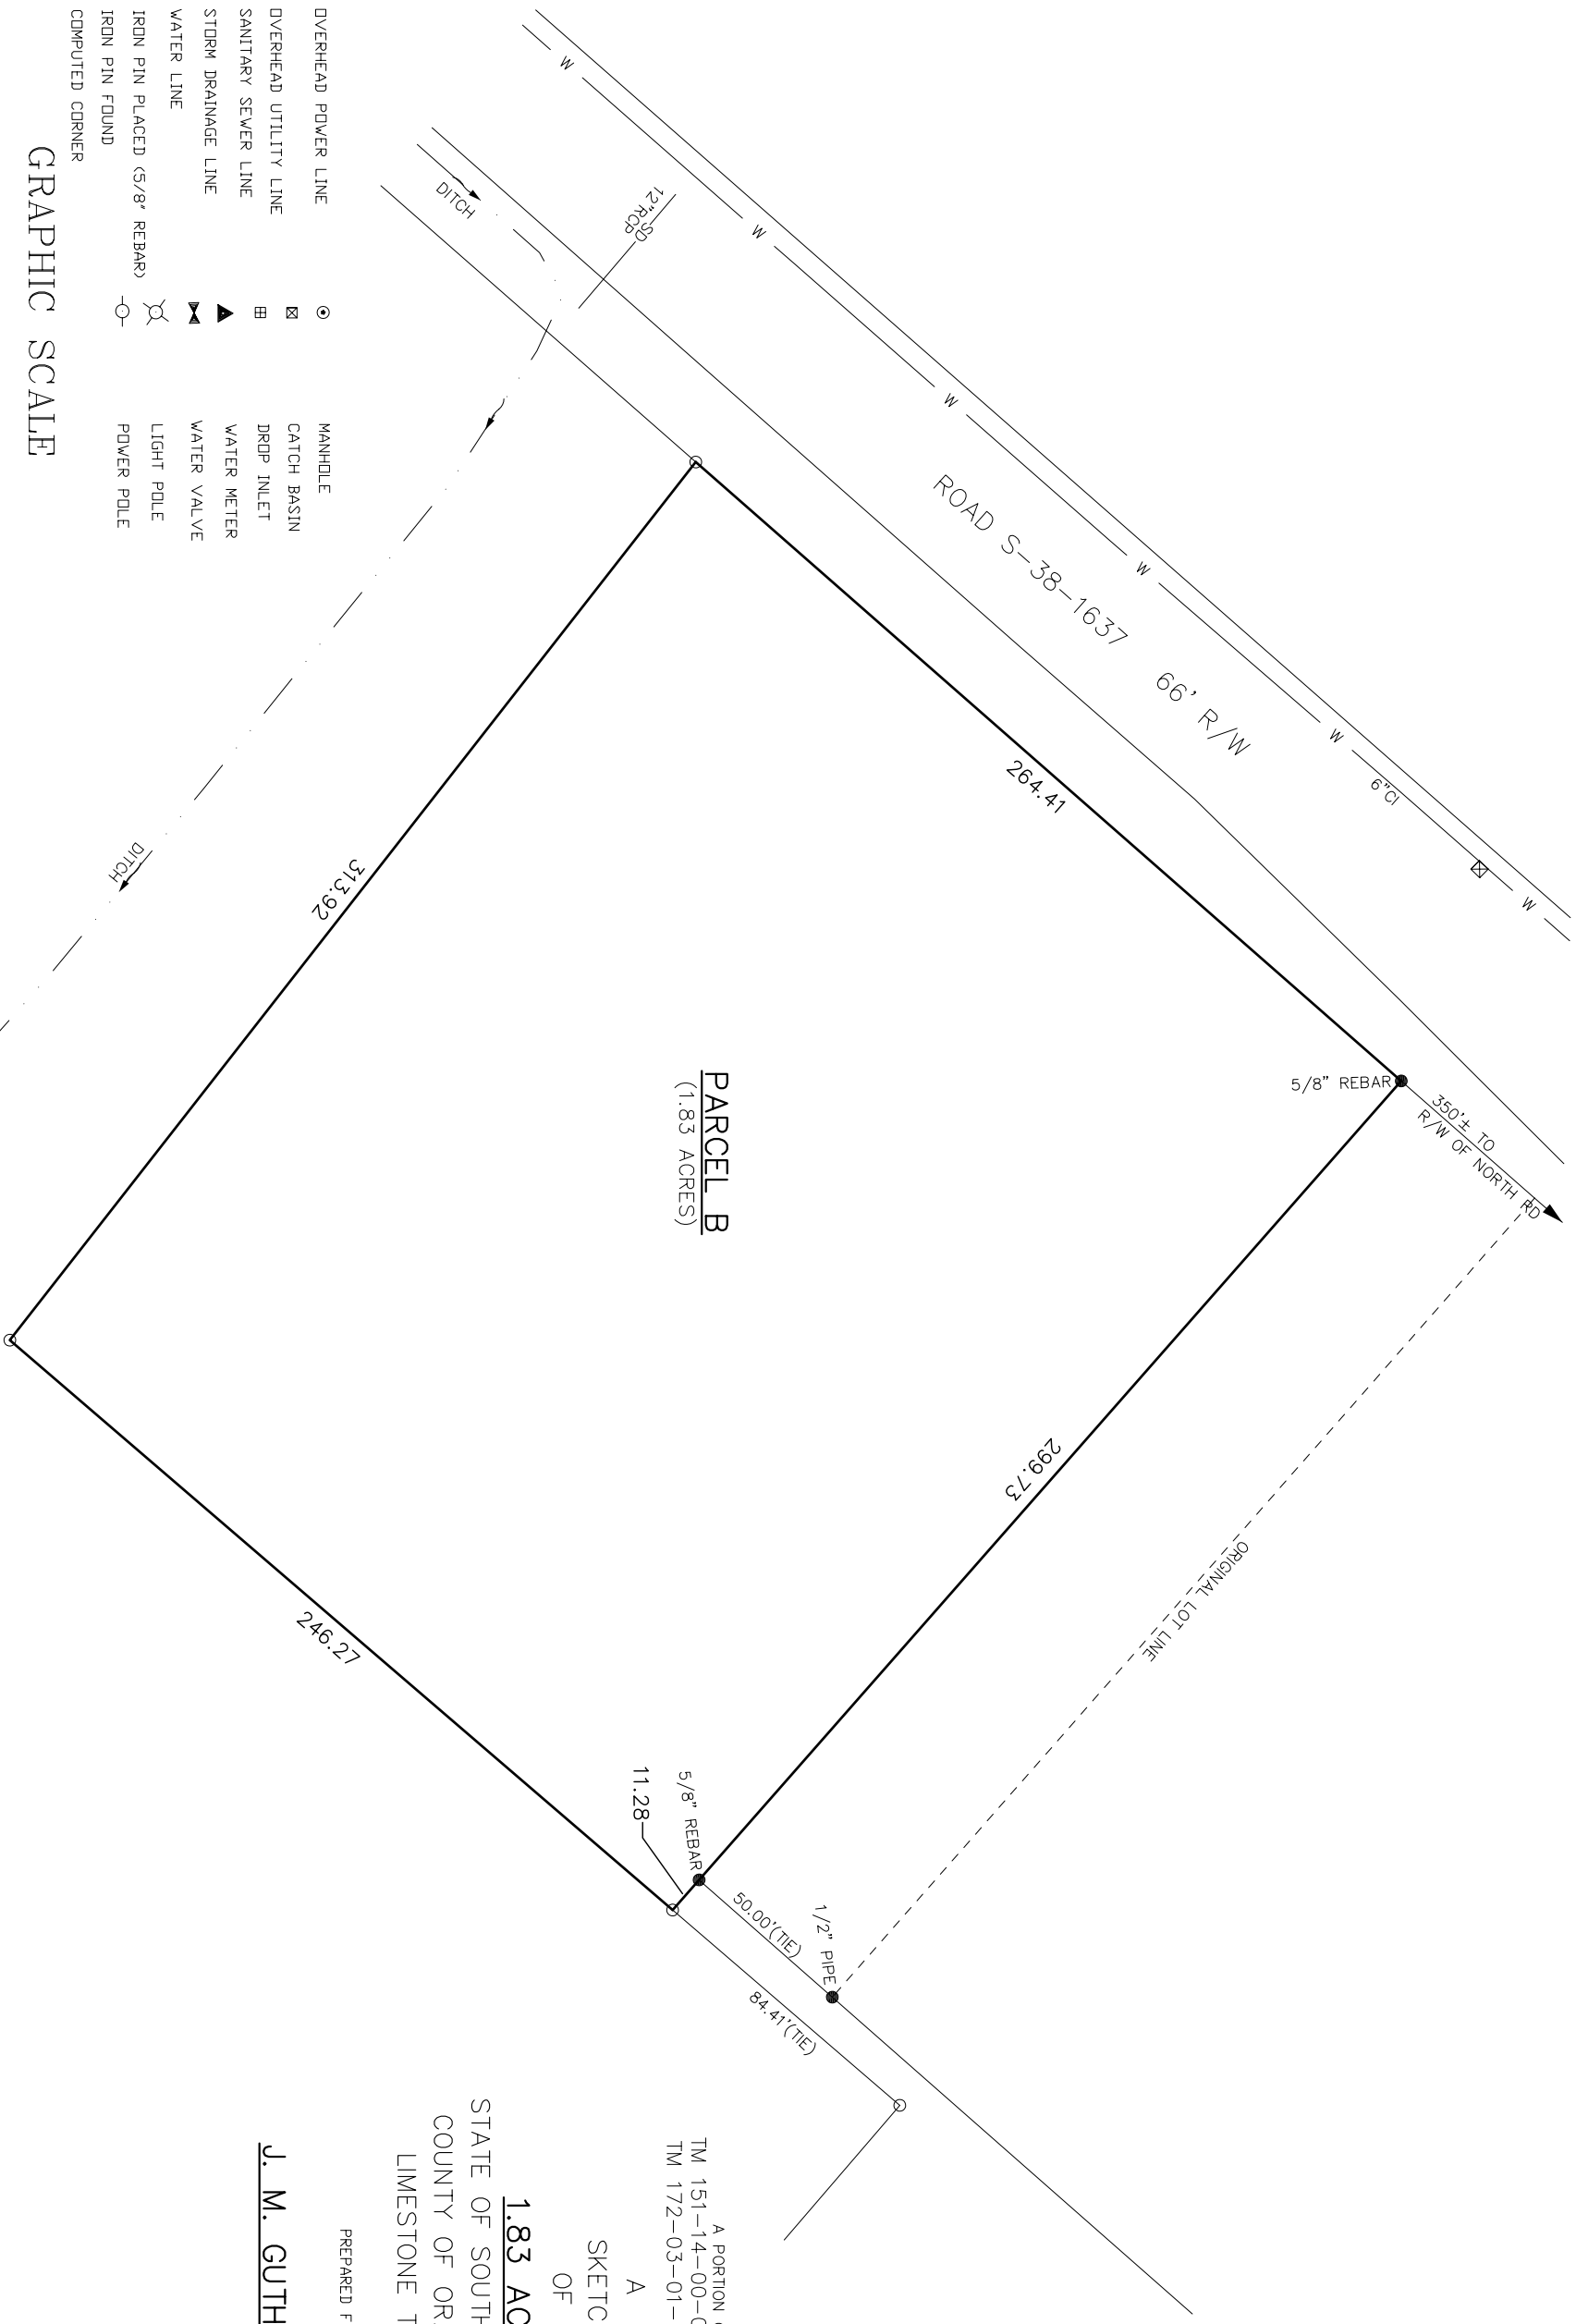


- | | | | |
|---------|------------------------------|---|-------------|
| — DHP — | OVERHEAD POWER LINE | ⊙ | MANHOLE |
| — DUL — | OVERHEAD UTILITY LINE | ⊠ | CATCH BASIN |
| — SS — | SANITARY SEWER LINE | ⊞ | DROP INLET |
| — SD — | STORM DRAINAGE LINE | ▲ | WATER METER |
| — W — | WATER LINE | ⋈ | WATER VALVE |
| ● IPP | IRON PIN PLACED (5/8" REBAR) | ⊗ | LIGHT POLE |
| ● IPF | IRON PIN FOUND | ⊘ | POWER POLE |
| ○ | COMPUTED CORNER | | |

GRAPHIC SCALE

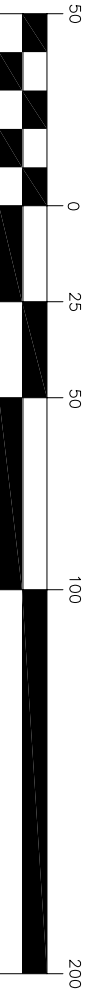

PARCEL B
(1.83 ACRES)

A PORTION OF
TM 151-14-00-001 (2000)
TM 172-03-01-002 (OLD)

STATE OF SOUTH CAROLINA
COUNTY OF ORANGEBURG
LIMESTONE TOWNSHI

J. M. GUTHRIE, III

PREPARED FOR:

SKETCH
OF
1.83 ACRES

DATE: APRIL 8, 2009

16458rev2.DWG

EDISTO ENGINEERS & SURVEYORS, INC.
PO BOX 1725 ORANGEBURG, SOUTH CAROLINA 29116

16458-2215-2 B